

TMP for Event Traffic and Diversion Routes

Scale: N.T.S.

LEGEND

- ▲ Sign Location
- Traffic Cones
- Car Park Boundary
- Road Closed/Event Access Only
- Diversion Route Dromahair to Sligo
- Diversion Route Sligo to Dromahair
- Event Route
- Traffic Management Operative or Marshal
- Traffic Flow

Works TTM type:	Static Type A					
	Design Type A - 420	1117 (H)	1117 (H)	1117 (H)	1117 (H)	1117 (H)
1. Minimum Sign Size mm	450	600	600	600	750	
2. Stairway Space of the Road	300mm	50	80	100		
3. Distance between Advance Signs	10m	20m	20m	120m	200m	
4. Number of Advance Signs	11/20	11/20	11/20	11/20	11/20	
5. Minimum Visibility of Signs	25m	50m	60m	100m	120m	
6. Longitudinal Safety Zone	0.5m	5m	15m	45m	60m	
7. Lateral Safety Zone	0.5m	0.5m	0.5m	1.2m	1.2m	
8. Landing Taper	10m	10m	10m	10m	10m	11.25
9. Minimum at Tapers Cone Space	1m	1m	1m	1m	1m	1m
10. Minimum Longitudinal Cone Space	2.5m	2.5m	4.0m	12m	12m	
11. Lane Width (m)	5m	5m	5m	5m	5m	
12. Two-way Roadway width (m)	5m	5m	5m	-	-	

Design Parameters:


- Minimum Sign Size mm
- Stairway Space of the Road
- Distance between Advance Signs
- Number of Advance Signs
- Minimum Visibility of Signs
- Longitudinal Safety Zone
- Lateral Safety Zone
- Landing Taper
- Minimum at Tapers Cone Space
- Minimum Longitudinal Cone Space
- Lane Width (m)
- Two-way Roadway width (m)

Note:

- All signs to comply with Chapter 8 of the "Traffic Signs Manual"-Guidance Document 2019.
- All Traffic Management to be carried out in accordance with Chapter 8 of the "Traffic Signs Manual".
- Detailed Risk Assessment to be carried out prior to the installation of Traffic Management System.
- Exact sign positions to be agreed on site.
- All affected Parties and An Garda Siochana to be notified prior to works commencing.
- Signs to be positioned so as not to cause an obstruction to other road users.
- All signs to be faced with retro-reflective material to class ref 2 of EN 12899.
- "End of Roadworks" sign placed 20m to 50m from end of works area.



Rev:	Description:	Date:	Job Details:	Drawing:	Dwg no:
			Proposed Traffic Management Wild Roots Festival, Sligo Option 3	TMP for Event Traffic and Diversion Routes	01
			Sheet:	Drawn By:	Rev:
			CAD File ref:	DM	01
					Scale:
					As Shown

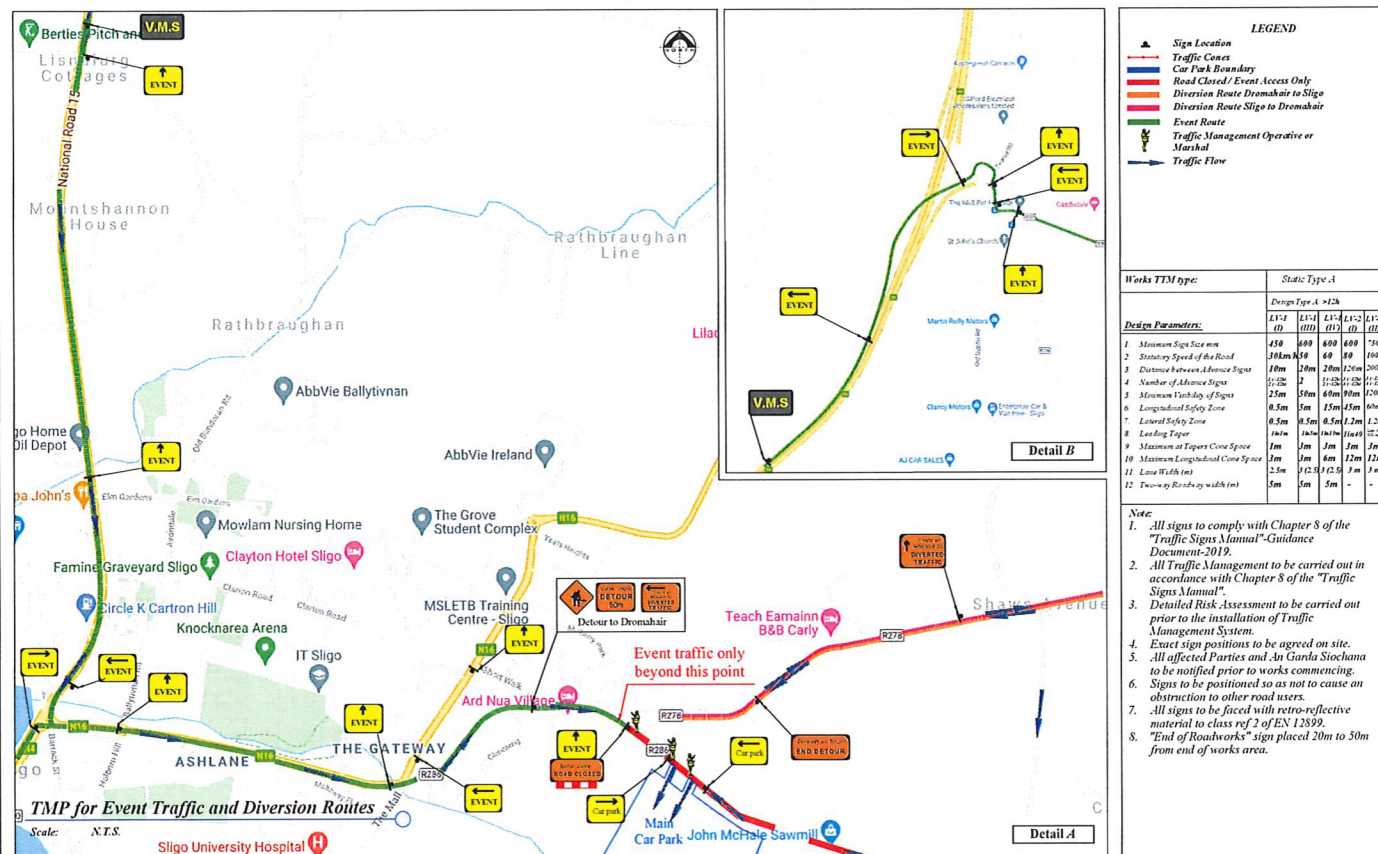

Rev:	Description:	Date:

Job Details:	Proposed Traffic Management Plan for Wild Roots Festival, Option 3
Sheet:	
CAD File ref.:	

Drawing:	TMP for Event Traffic and Diversion Routes Details A & B
Drawn By:	DM

Dwg no:	02
Rev:	04
Scale:	As Shown