

**Sligo County Council ~
Enforcement Section**

File Ref: TIC 132

Date: 16 March 2022

Address of Site:
Kingsfort Manor
Ballintogher,
Sligo

Scale: Not To Scale


Notes:
Site outlined in red

Map Prepared By:

Pearse Burke
Enforcement Section



*© Ordnance Survey
Ireland. All rights
reserved. Licence
number 2010/20
CCMA/Sligo County
Council. TIC 38*

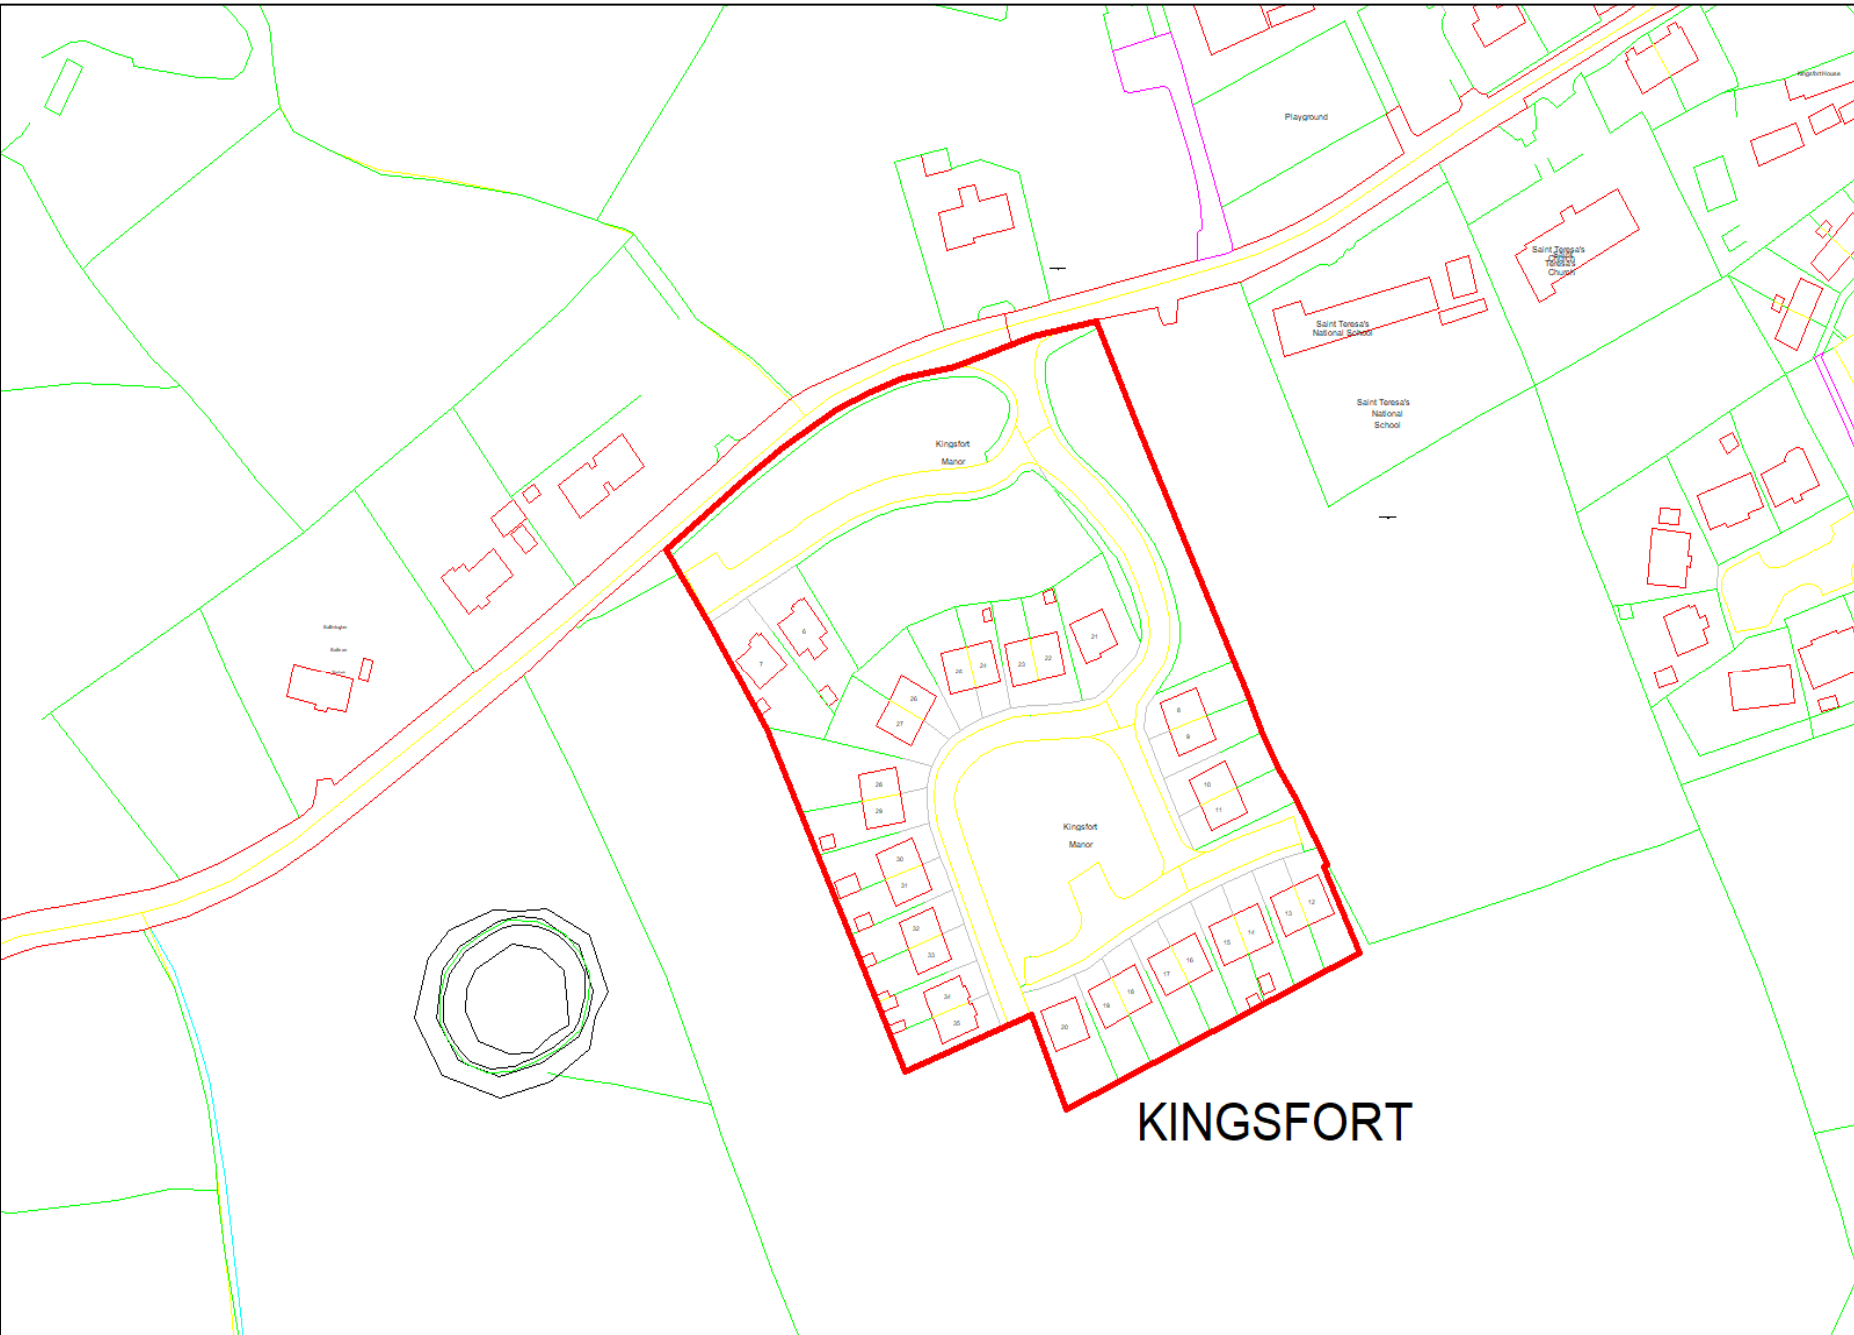

Ballint

L-12026-0

Kingsfort

L-12026-1

L-12026-3

L-12026-2

KINGSFOR

