


Drumiskabole Crossroads to Ballysadare, Co. Sligo Scheme Layout

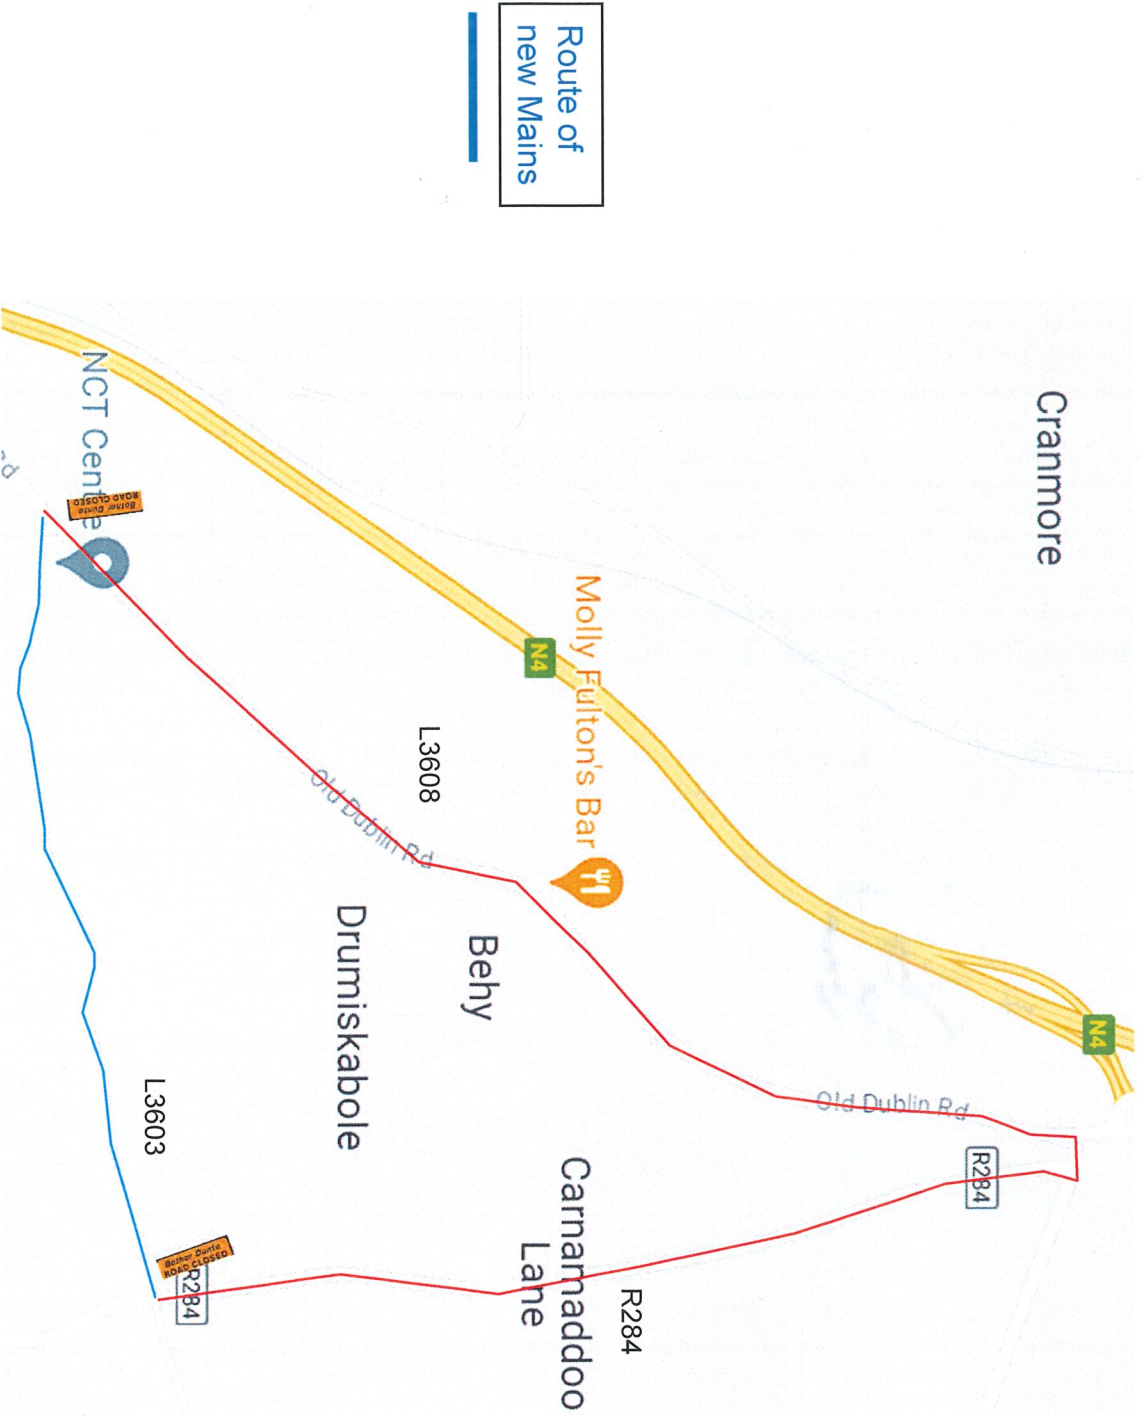

Diversion for works on L3603 - Via the L3608 and R284. Road will be closed at the bridge between L3603 & L3608 and Jink's Crossroads

- NOTES**
1. All signs will comply with Traffic Sign Regulations.
 2. All Traffic Management to be in accordance with Chapter 8.

<p>FARRANS UTILITIES</p>	<p>Farrans Construction Ltd 99 Kingsway, Dunmurry, BT17 9NU.</p>
<p>Project Irish Water Network Management Drumiskabole Crossroads to Ballysadare Co. Sligo TM Plan</p>	