


Design Parameters	
Road Level	1iii
Roadworks Type	Static Type A
Speed Limit (km/h)	50

TM Selection
Road Closure with Diversion

Layout Parameters	
Advance Distance (m)	40
No. of Advance signs	2
Min. Advance Sign Visibility (m)	50
Size of signs (mm)	600
Height of cones (mm)	750
Road Cross Section (m)	N/A
Work Zone Width (m)	N/A
Sideways Safety Zone (m)	N/A
Lane width (m)	N/A
Lane Taper Rate	N/A
Taper Length (m)	N/A
Longitudinal Safety Zone (m)	N/A
Longitudinal Cone Spacing (m)	N/A
Taper Cone Spacing (m)	N/A
Longitudinal Lamp Spacing (m)	N/A
Taper Lamp Spacing (m)	N/A
Max. Length of Shuttle (m)	N/A
Repeater Sign Distance (m)	N/A
Centre Line Coning	No
Speed Limit Order (km/h)	N/A

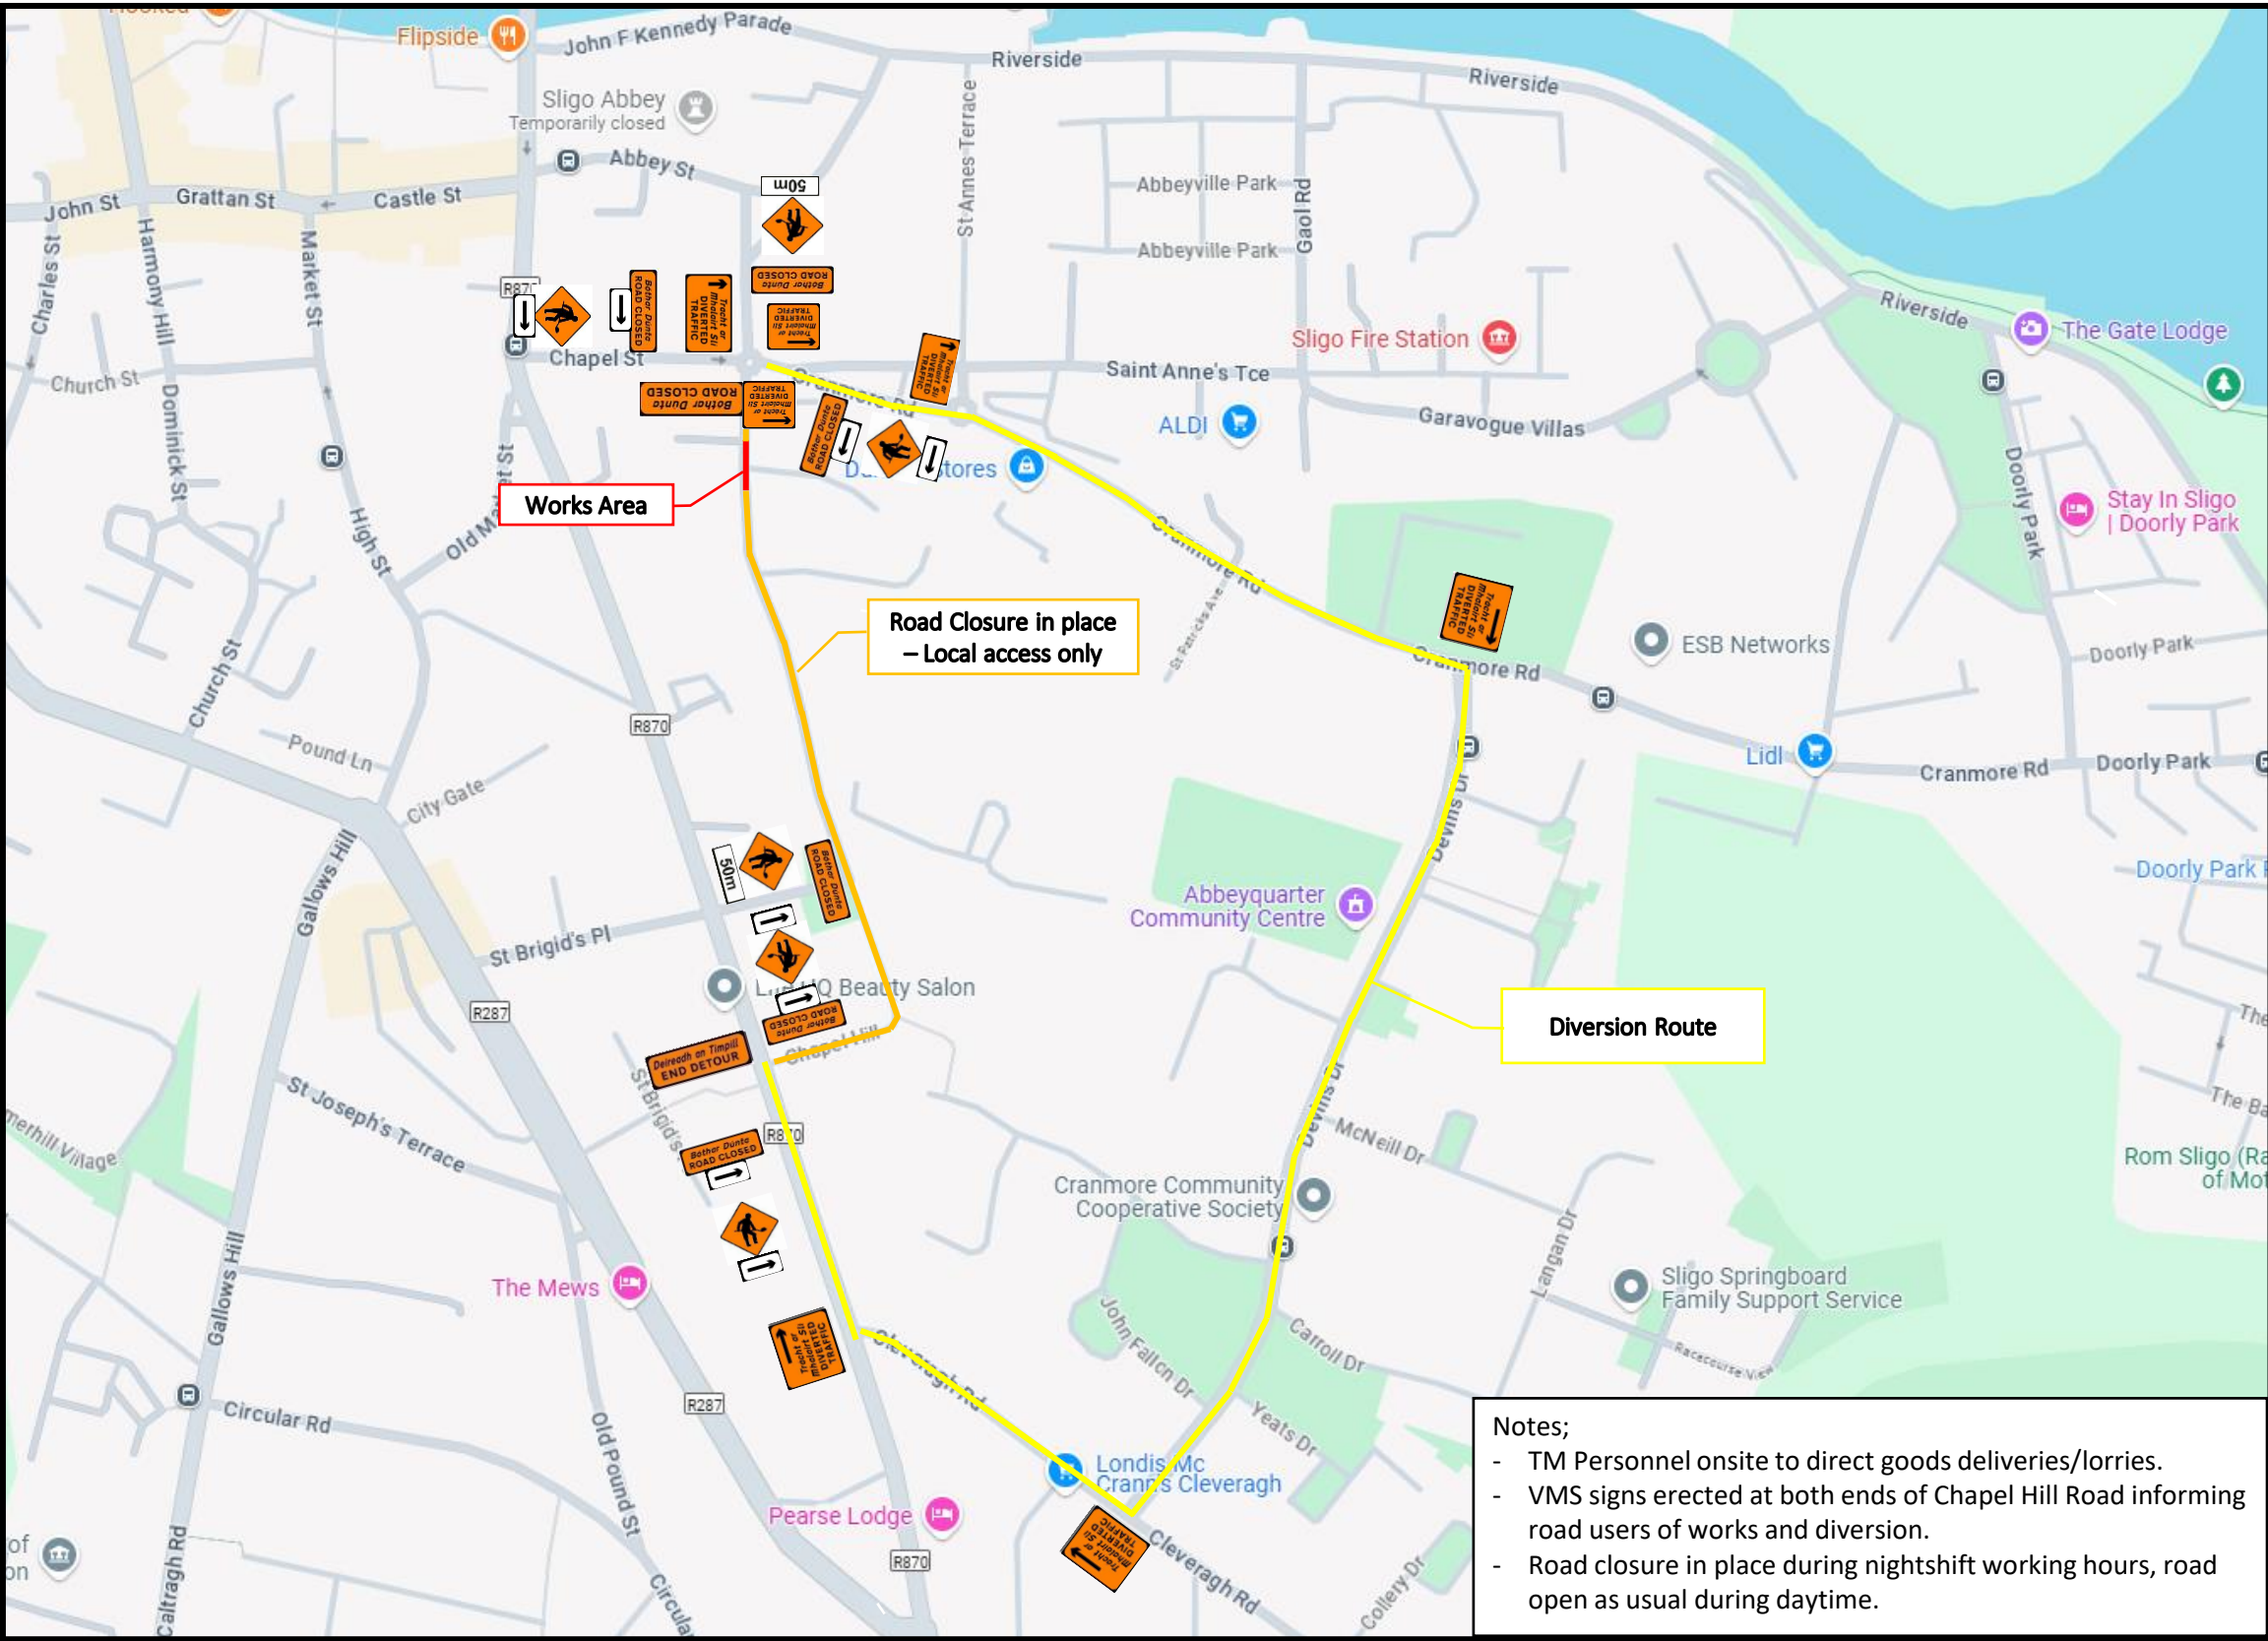

Notes;

- TM Personnel onsite to direct goods deliveries/lorries.
- VMS signs erected at both ends of Chapel Hill Road informing road users of works and diversion.
- Road closure in place during nightshift working hours, road open as usual during daytime.

Client	Farrans		
Project Title	Globe House, Chapel Hill, Sligo		
Drawing Title	TM Plan 001		
Drawing Number	TM001	Revision	0

REV	Revision Detail	Date
0	Initial draft for review	10/03/25

Designed	PB
Drawn	PB
Checked	
Date	10/03/25

SLG Road Safety LTD
Cogary
Ballybofey
Co Donegal

T: 087 688 5579
E: info@slgroadsafety.com
W: www.slgrs.com