

Sligo County Council  
Planning office

**File ref:**

SL-VS-14


**Address**

Caltragh Road  
Sligo

Location of site is highlighted in red  
on the map

SL-VS-14

scale 1:2500

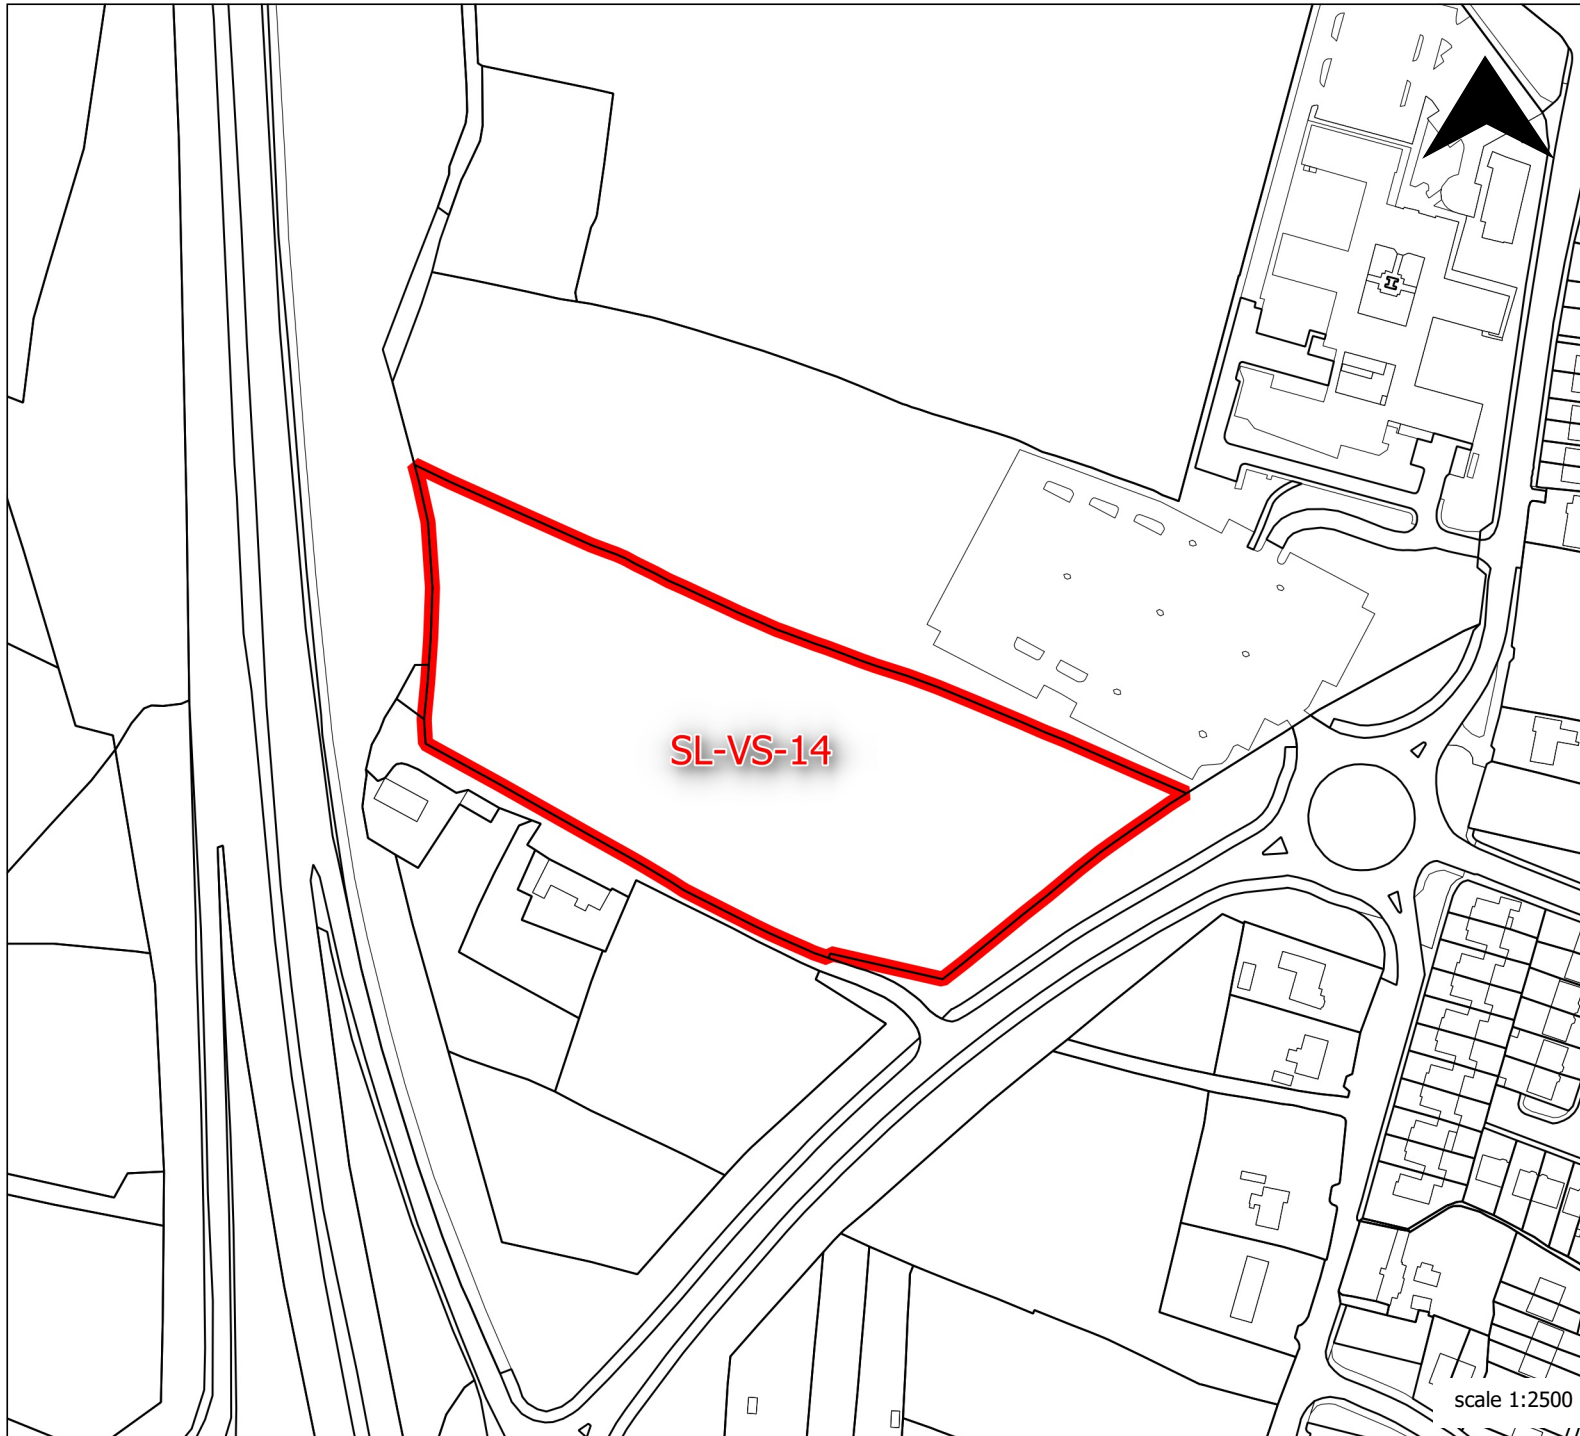

**Map prepared by**  
Noel Ballantyne