


KEY PLAN
 A1 SCALE: 1:5,000
 A3 SCALE: 1:10,000

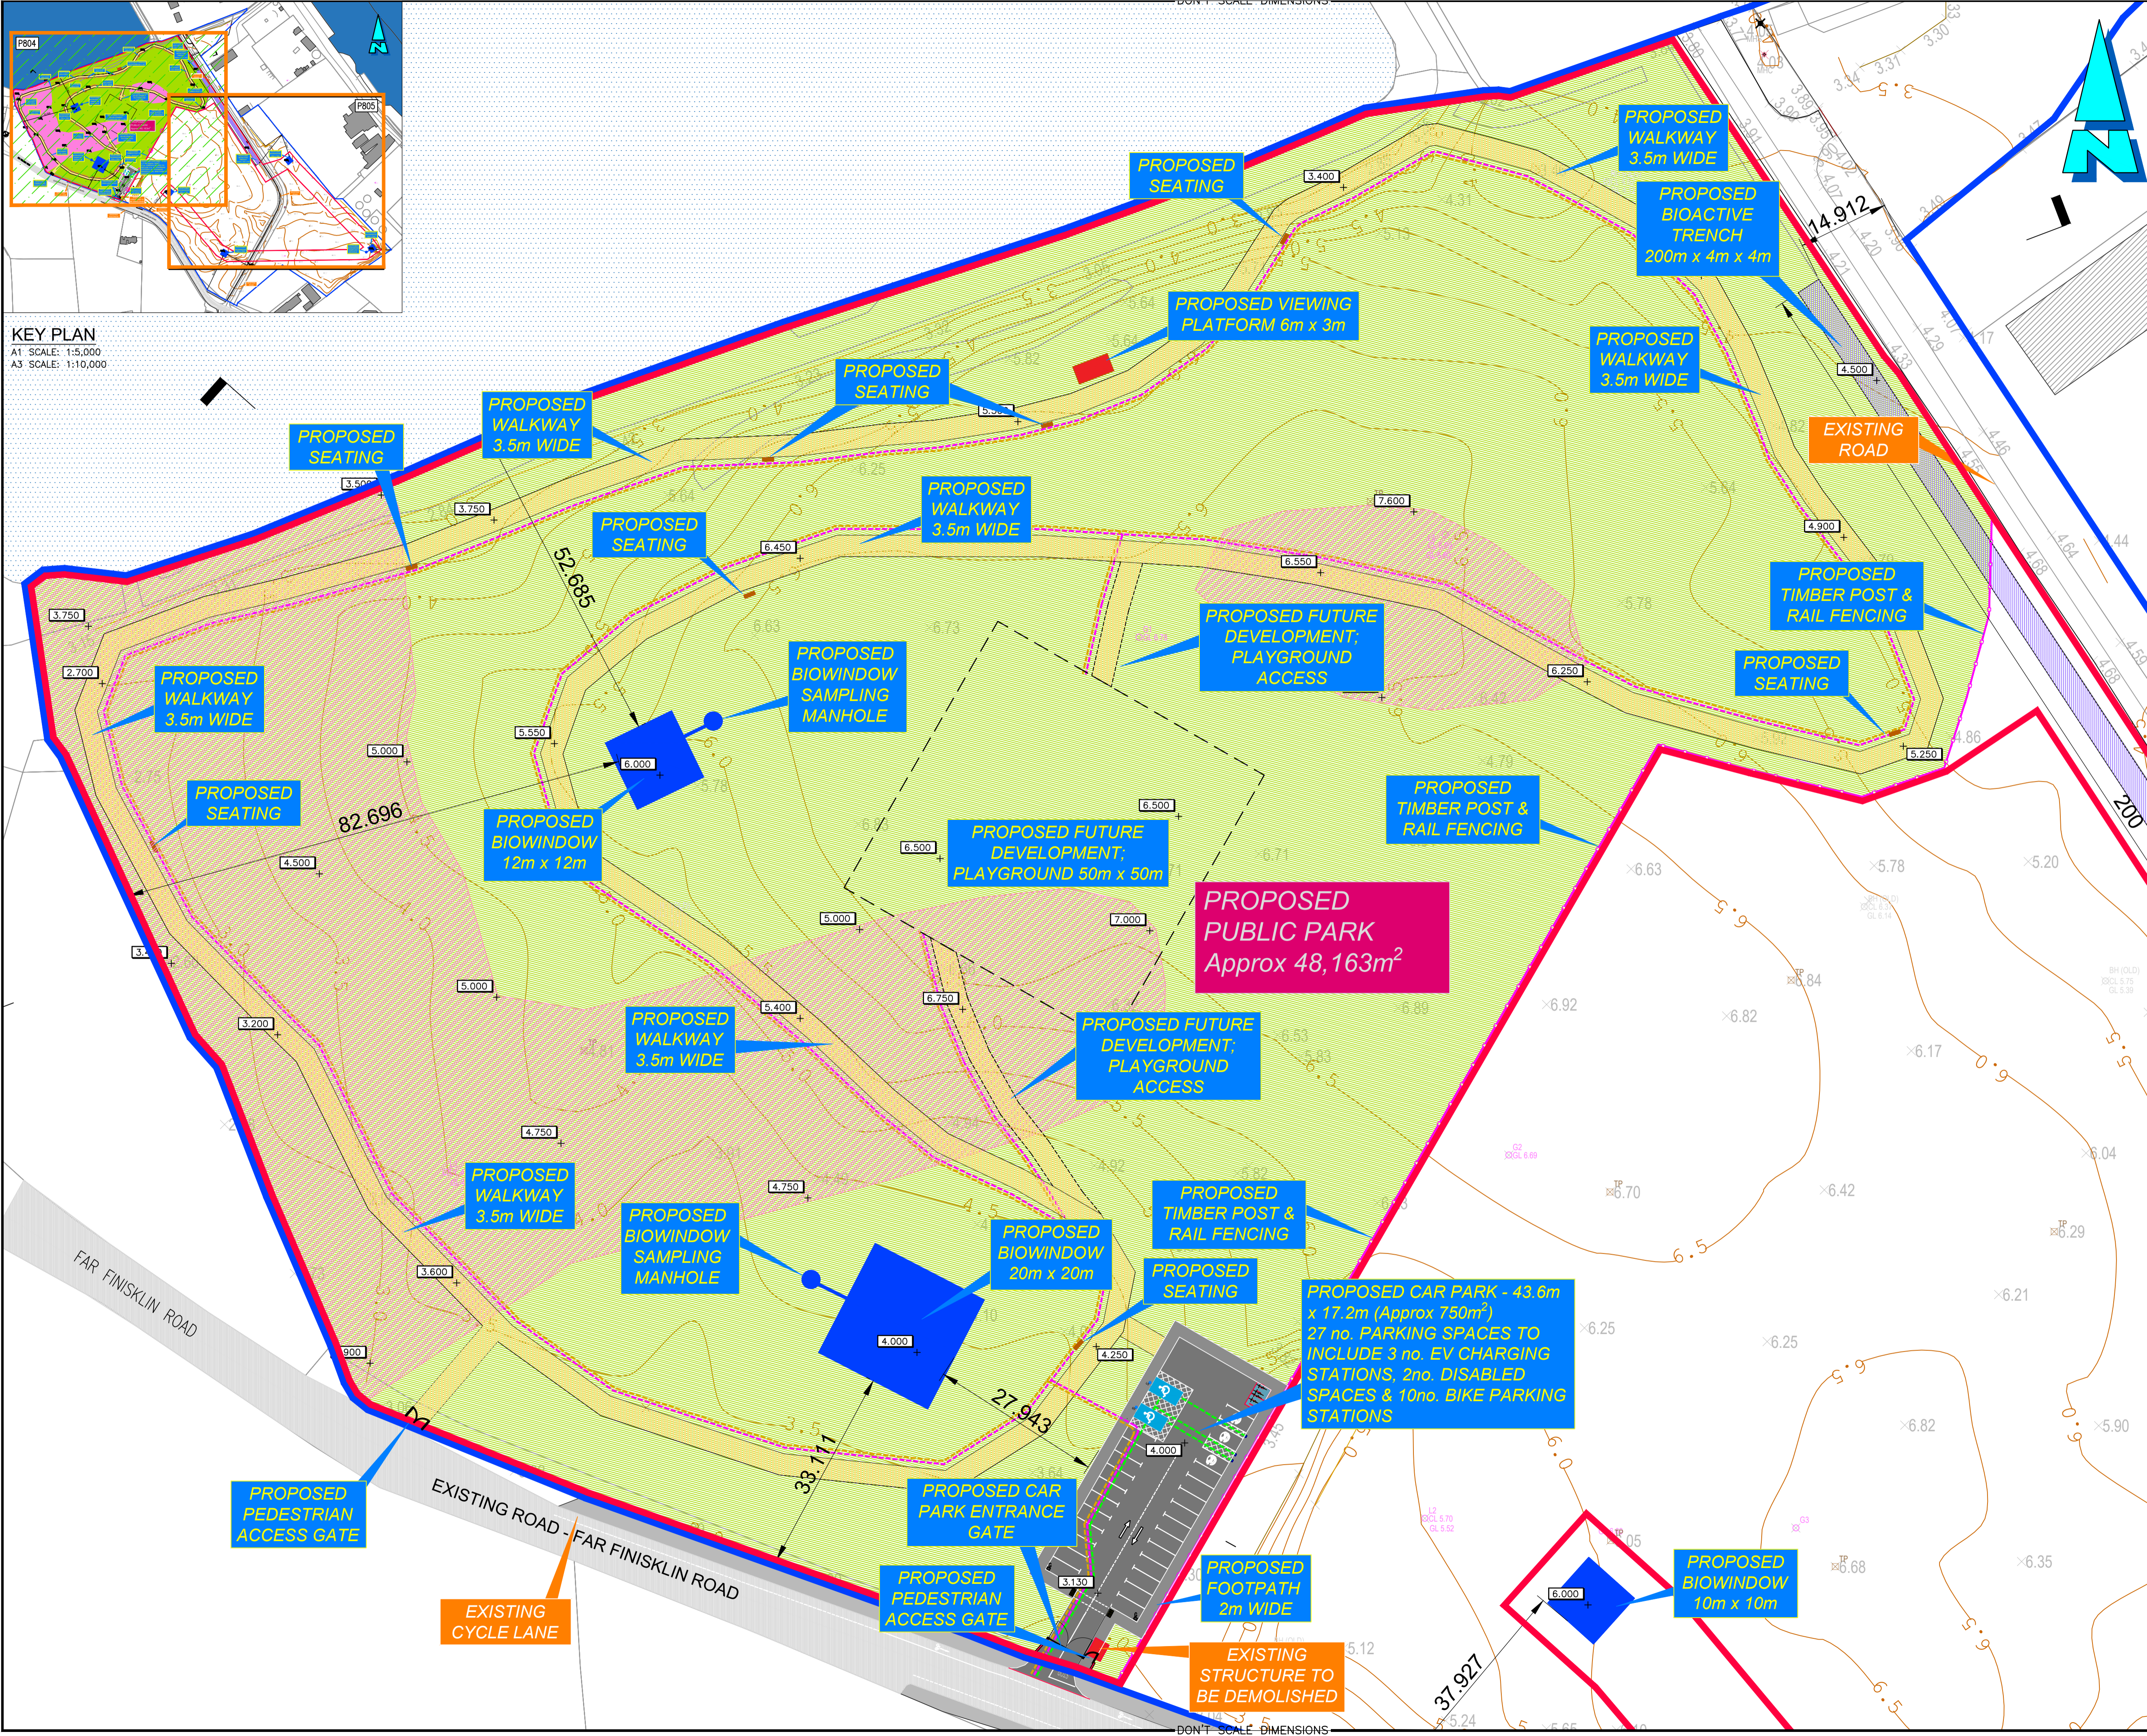

Health and Safety:
 THIS DRAWING TO BE READ IN CONJUNCTION WITH ALL OTHER RELEVANT DRAWINGS, THE SPECIFICATION AND THE SAFETY AND HEALTH PLAN.
 THE APPOINTMENT OF THE PROJECT SUPERVISOR DESIGN PROCESS IS THE CLIENT'S RESPONSIBILITY.
 TEMPORARY WORKS PROPOSALS AND/OR METHOD STATEMENTS TO BE SUBMITTED TO THE PSPD AND THE PSOS FOR WORKS WHICH INVOLVE PARTICULAR RISKS.

- Notes:**
- NO PART OF THIS DRAWING MAY BE REPRODUCED OR TRANSMITTED IN ANY FORM OR STORED IN ANY RETRIEVAL SYSTEM OF ANY NATURE WITHOUT THE WRITTEN PERMISSION OF MALONE O'REGAN CONSULTING ENGINEERS AS COPYRIGHT HOLDER EXCEPT AS AGREED FOR USE ON THE PROJECT FOR WHICH THE DRAWING WAS ORIGINALLY ISSUED.
 - THE APPOINTMENT OF THE PROJECT SUPERVISOR DESIGN PROCESS IS THE CLIENT'S RESPONSIBILITY.
 - ALL DIMENSIONS IN mm UNLESS NOTED OTHERWISE.
 - THE CONTRACTOR SHALL CHECK ALL DIMENSIONS PRIOR TO COMMENCEMENT OF CONSTRUCTION. DISCREPANCIES SHALL BE REPORTED TO THIS OFFICE IN WRITING.
 - THIS DRAWING TO BE READ IN ACCORDANCE WITH ALL RELEVANT ENGINEERS' DRAWINGS AND SPECIFICATIONS.

LEGEND

- AREA RELATING TO PLANNING APPLICATION (6.27 ha)
- SITE OWNERSHIP BOUNDARY (13.33 ha)
- 5.5 DENOTES EXISTING CONTOUR LEVEL
- 4.000 PROPOSED LEVEL
- 2.75 EXISTING SPOT LEVEL
- PROPOSED 3.5m WIDE WALKWAY (REFER TO DWG P848 FOR FULL DETAILS)
- PROPOSED BIOWINDOW
- PROPOSED BIOACTIVE TRENCH
- PROPOSED CARPARK 43.6m x 17.2m TO INCLUDE 27no. SPACES, SMA FINISH ON CL804 (REFER TO DWG P804 FOR FULL DETAILS).
- AREA FOR PLACEMENT OF EXCAVATED SOIL (1.24 ha)
- SAMPLING MH TO BE CONNECTED TO BIO WINDOWS - 3no.
- PROPOSED TIMBER POST & RAIL FENCE

P	PLANNING ISSUE	01.11.2021	SF	CO'B	EM
Rev.	Description	Date	Drawn	Chkd	Appr

THIS DRAWING TO BE USED FOR PLANNING PURPOSES ONLY

ADR
 MALONE O'REGAN
 CONSULTING ENGINEERS
 3-4 Canada Street
 Waterford
 Co. Waterford.
 X91 V52K
 Tel: +353 51 876 855
 Email: waterford@morce.ie
 Web: www.maloneoregan.com

Offices also in:
 DUBLIN Tel: +353 1 260 2655 Email: dublin@morce.ie
 GALWAY Tel: +353 91 531 069 Email: galway@morce.ie
 LONDON Tel: +44 208 5281685 Email: london@morce.ie

Client: SLIGO COUNTY COUNCIL

Job: FINISKLIN PUBLIC PARK AT FAR FINISKLIN ROAD, Co. SLIGO

Drawing: PROPOSED SITE LAYOUT (SHEET 1 OF 2)

Job No	Drwg No	Stage	Revision	Scale
W21005	P804	PL	P	A1 1:500 A3 1:1000

