


© Tailte Éireann Surveying data reproduced under Licence Number SCC 2024-2030; Unauthorised reproduction infringes Tailte Éireann copyright.

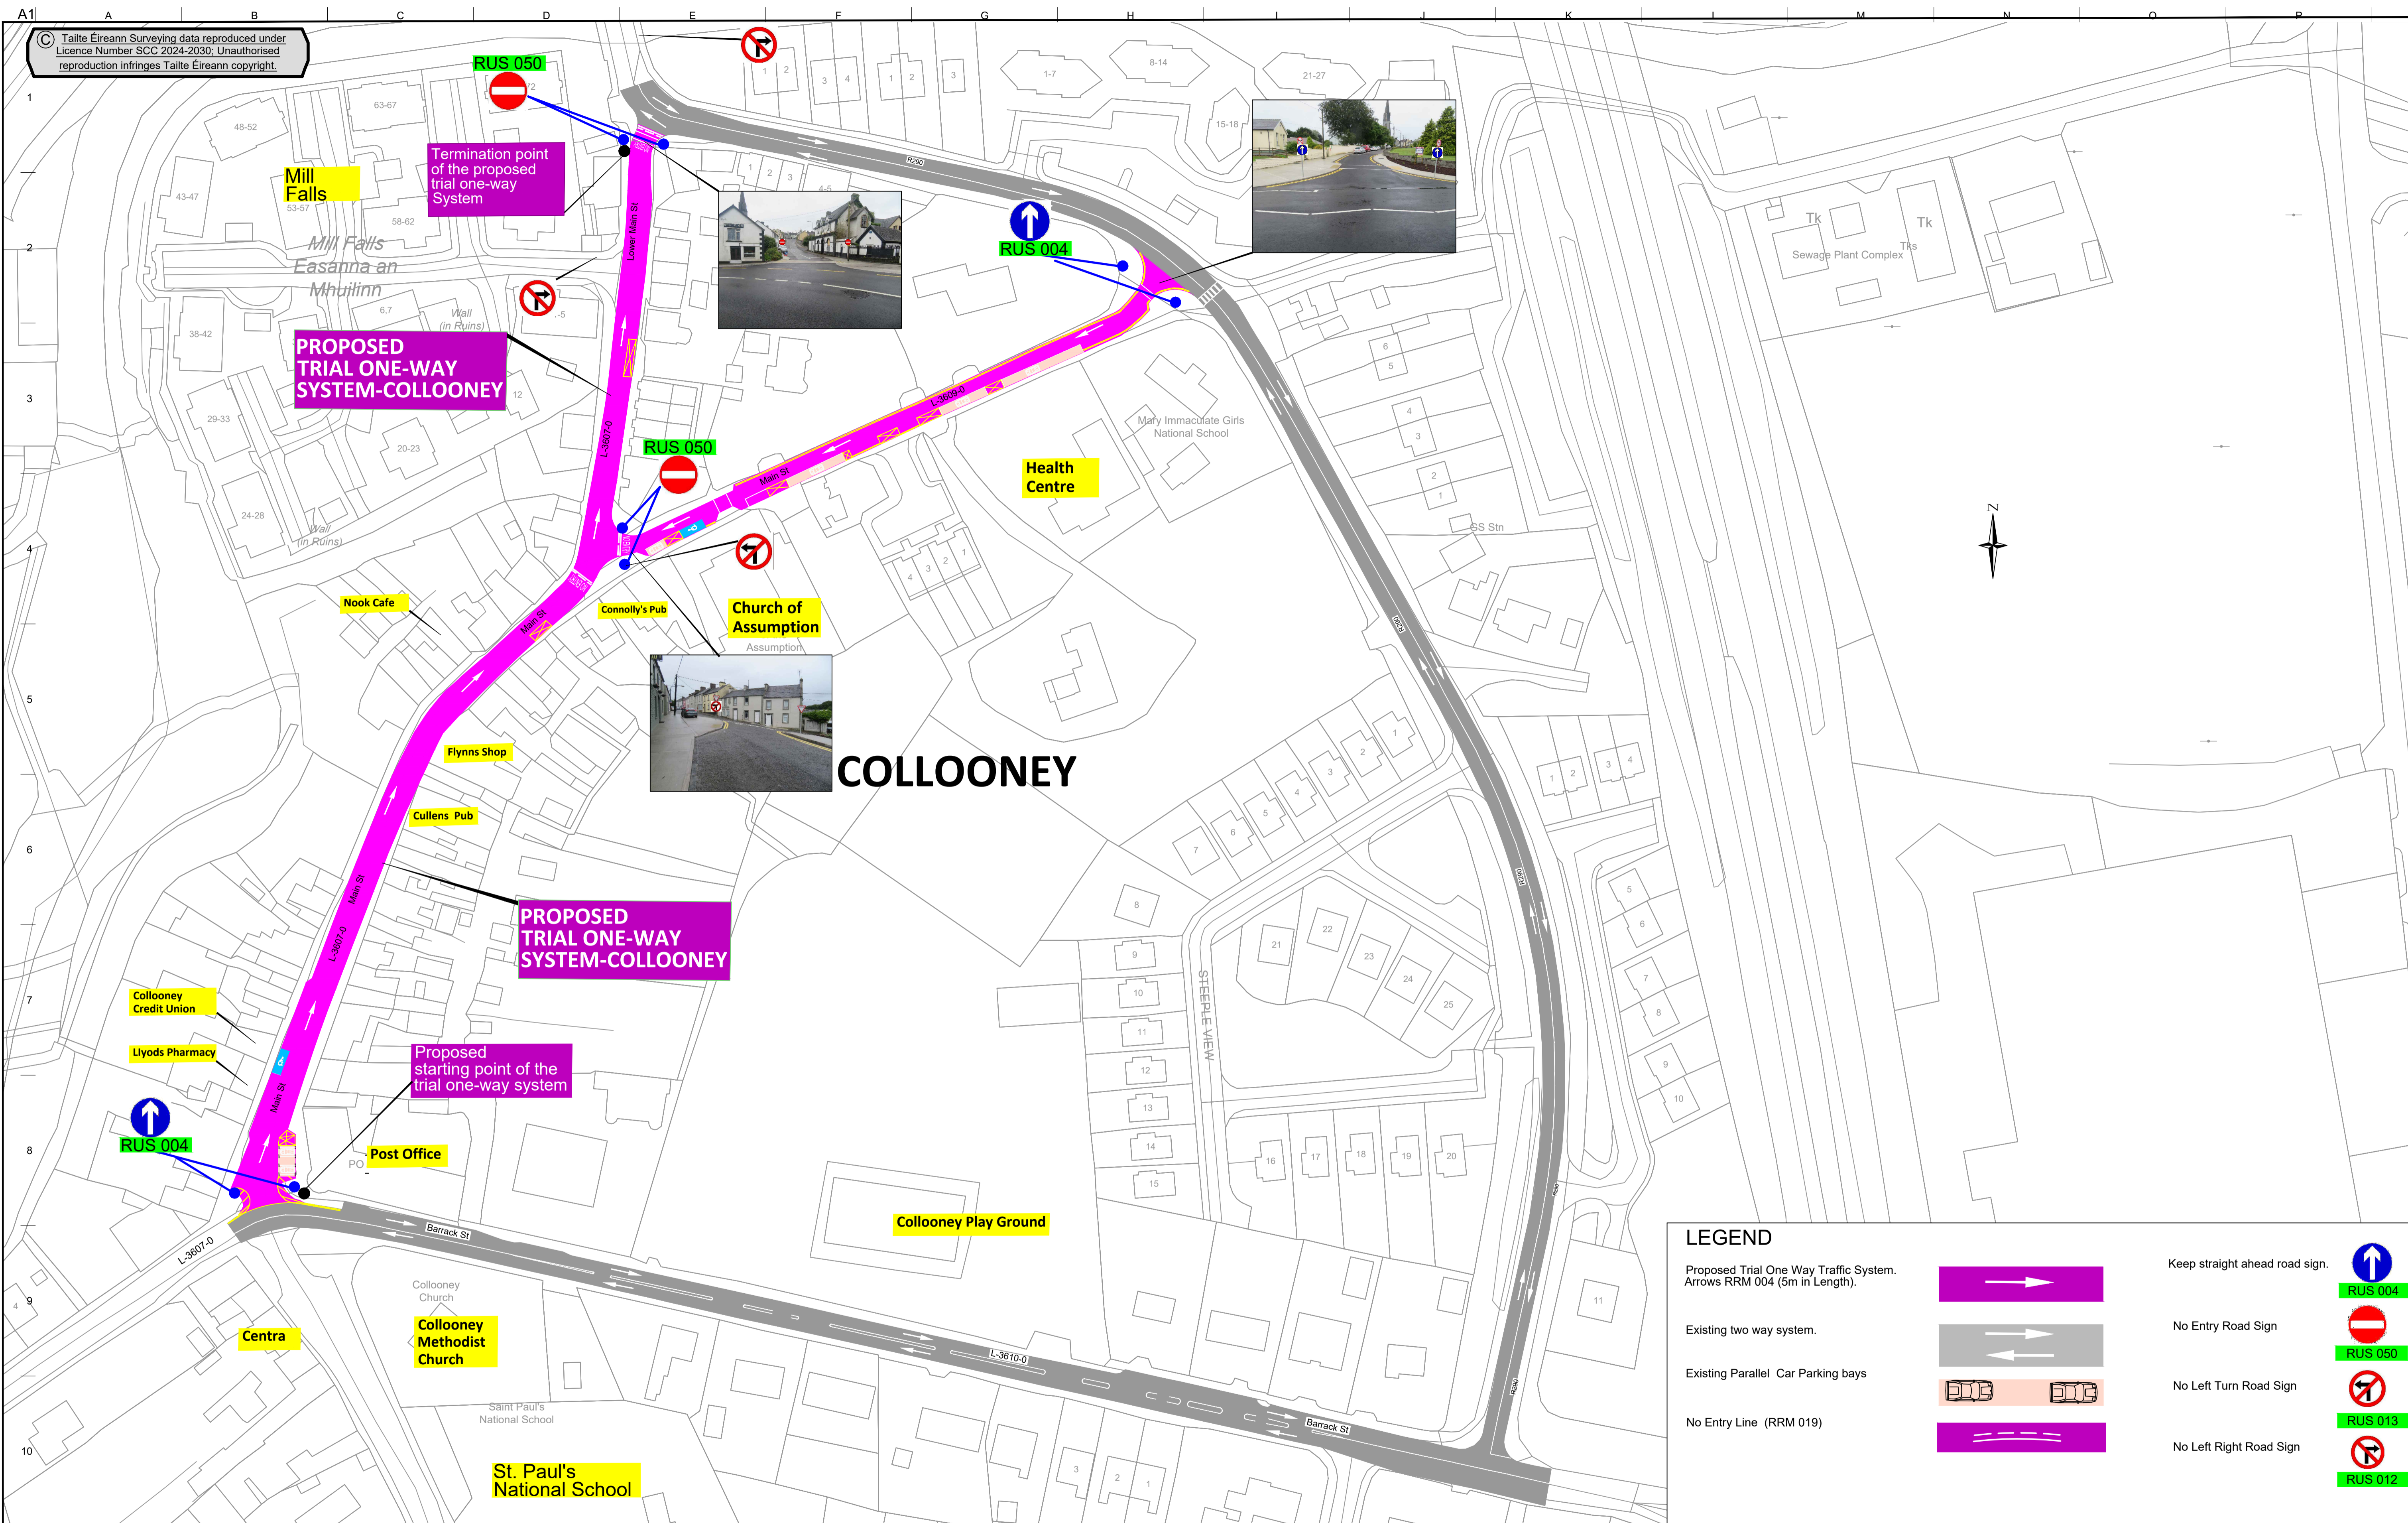

**LEGEND**

Proposed Trial One Way Traffic System. Arrows RRM 004 (5m in Length).		Keep straight ahead road sign.	
Existing two way system.		No Entry Road Sign	
Existing Parallel Car Parking bays		No Left Turn Road Sign	
No Entry Line (RRM 019)		No Left Right Road Sign	

RUS 004  
RUS 050  
RUS 013  
RUS 012

**SLIGO COUNTY COUNCIL**  
Road Design Office, Riverside, Sligo.  
Tel : (071) 9111111 info@sligococo.ie  
Director of Services, Infrastructural Services

Clients

An Roinn Iompair  
Department of Transport

Designer  
Road Design Section  
Sligo County Council  
Riverside,  
Sligo

Job Title  
**PROPOSED TRIAL ONE-WAY SYSTEM - COLLOONEY**

Scale at A1 NTS

Date: JULY 2024

Issue	Date	By	Chkd	Appd
JULY 2024		PMcM	MR	MR

Drawing Title  
**General Layout**  
Sheet 2 of 2

Drawing Status  
Design

Job No Drawing No Issue  
R182-C-O-S R182-D-00-02-01 01