


BUILDING DESIGN PARTNERSHIP SHALL HAVE NO RESPONSIBILITY FOR ANY USE MADE OF THIS DOCUMENT OTHER THAN FOR THAT WHICH IT WAS PREPARED AND ISSUED.
 ALL DIMENSIONS SHOULD BE CHECKED ON SITE.
 DO NOT SCALE FROM THIS DRAWING.
 ANY DRAWING ERRORS OR DIVERGENCES SHOULD BE BROUGHT TO THE ATTENTION OF BUILDING DESIGN PARTNERSHIP AT THE ADDRESS SHOWN BELOW.

NOTES

Legend
 Application Boundary

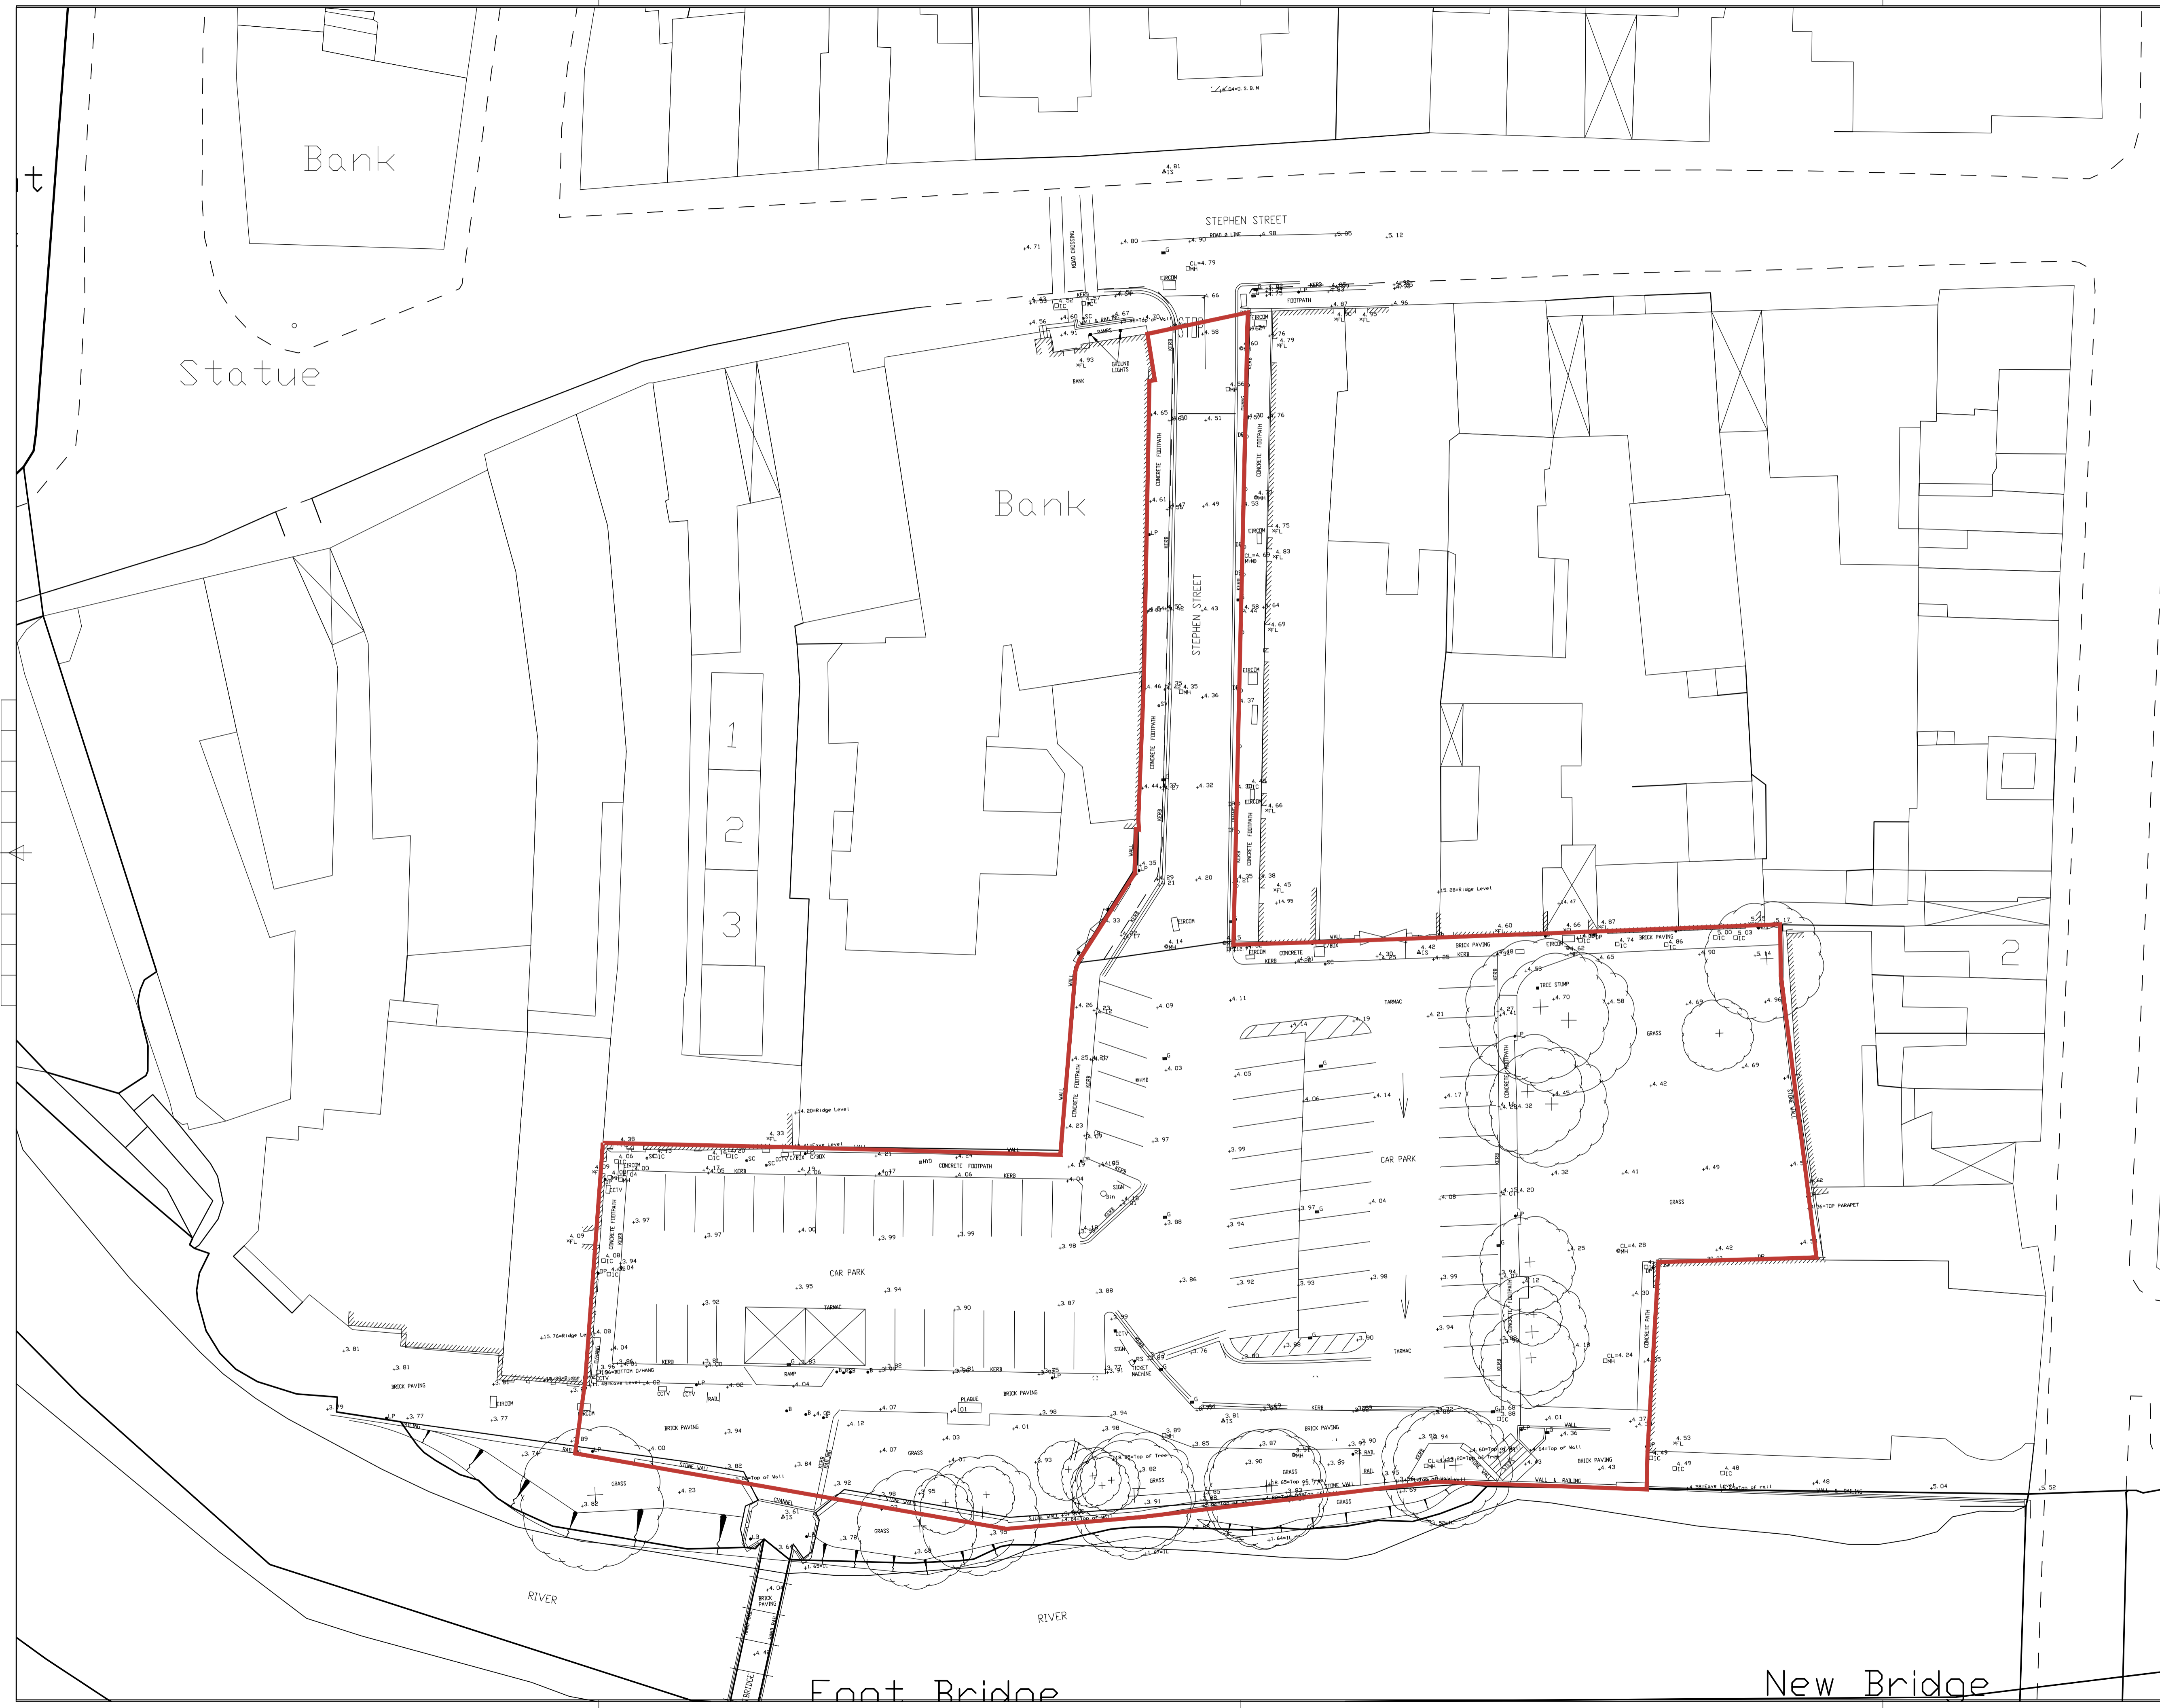

R02 KMCG MK 07.09.18
 FIRST ISSUE KMCG MK 24.08.18

REVISION	DESCRIPTION	DATE

BDP.

16 Brewhouse Yard
 Clerkenwell
 London EC1V 4LJ
 United Kingdom
 T +44 (0)20 7812 8000
 F +44 (0)20 7812 8399
 www.bdp.com

PROJECT TITLE
Stephen Street Cultural Plaza, Sligo

PROJECT NUMBER
P2008404

DRAWING TITLE
Existing Plan

SCALE
1:250

DATE
24.08.18

DRAWING NO.
SL(90)LP100

REVISION
R02