


Z
Y
X
W
V
U
T
S
R
Q
P
O
N
M
L
K
J
I
H
G
F
E
D
C
B
A

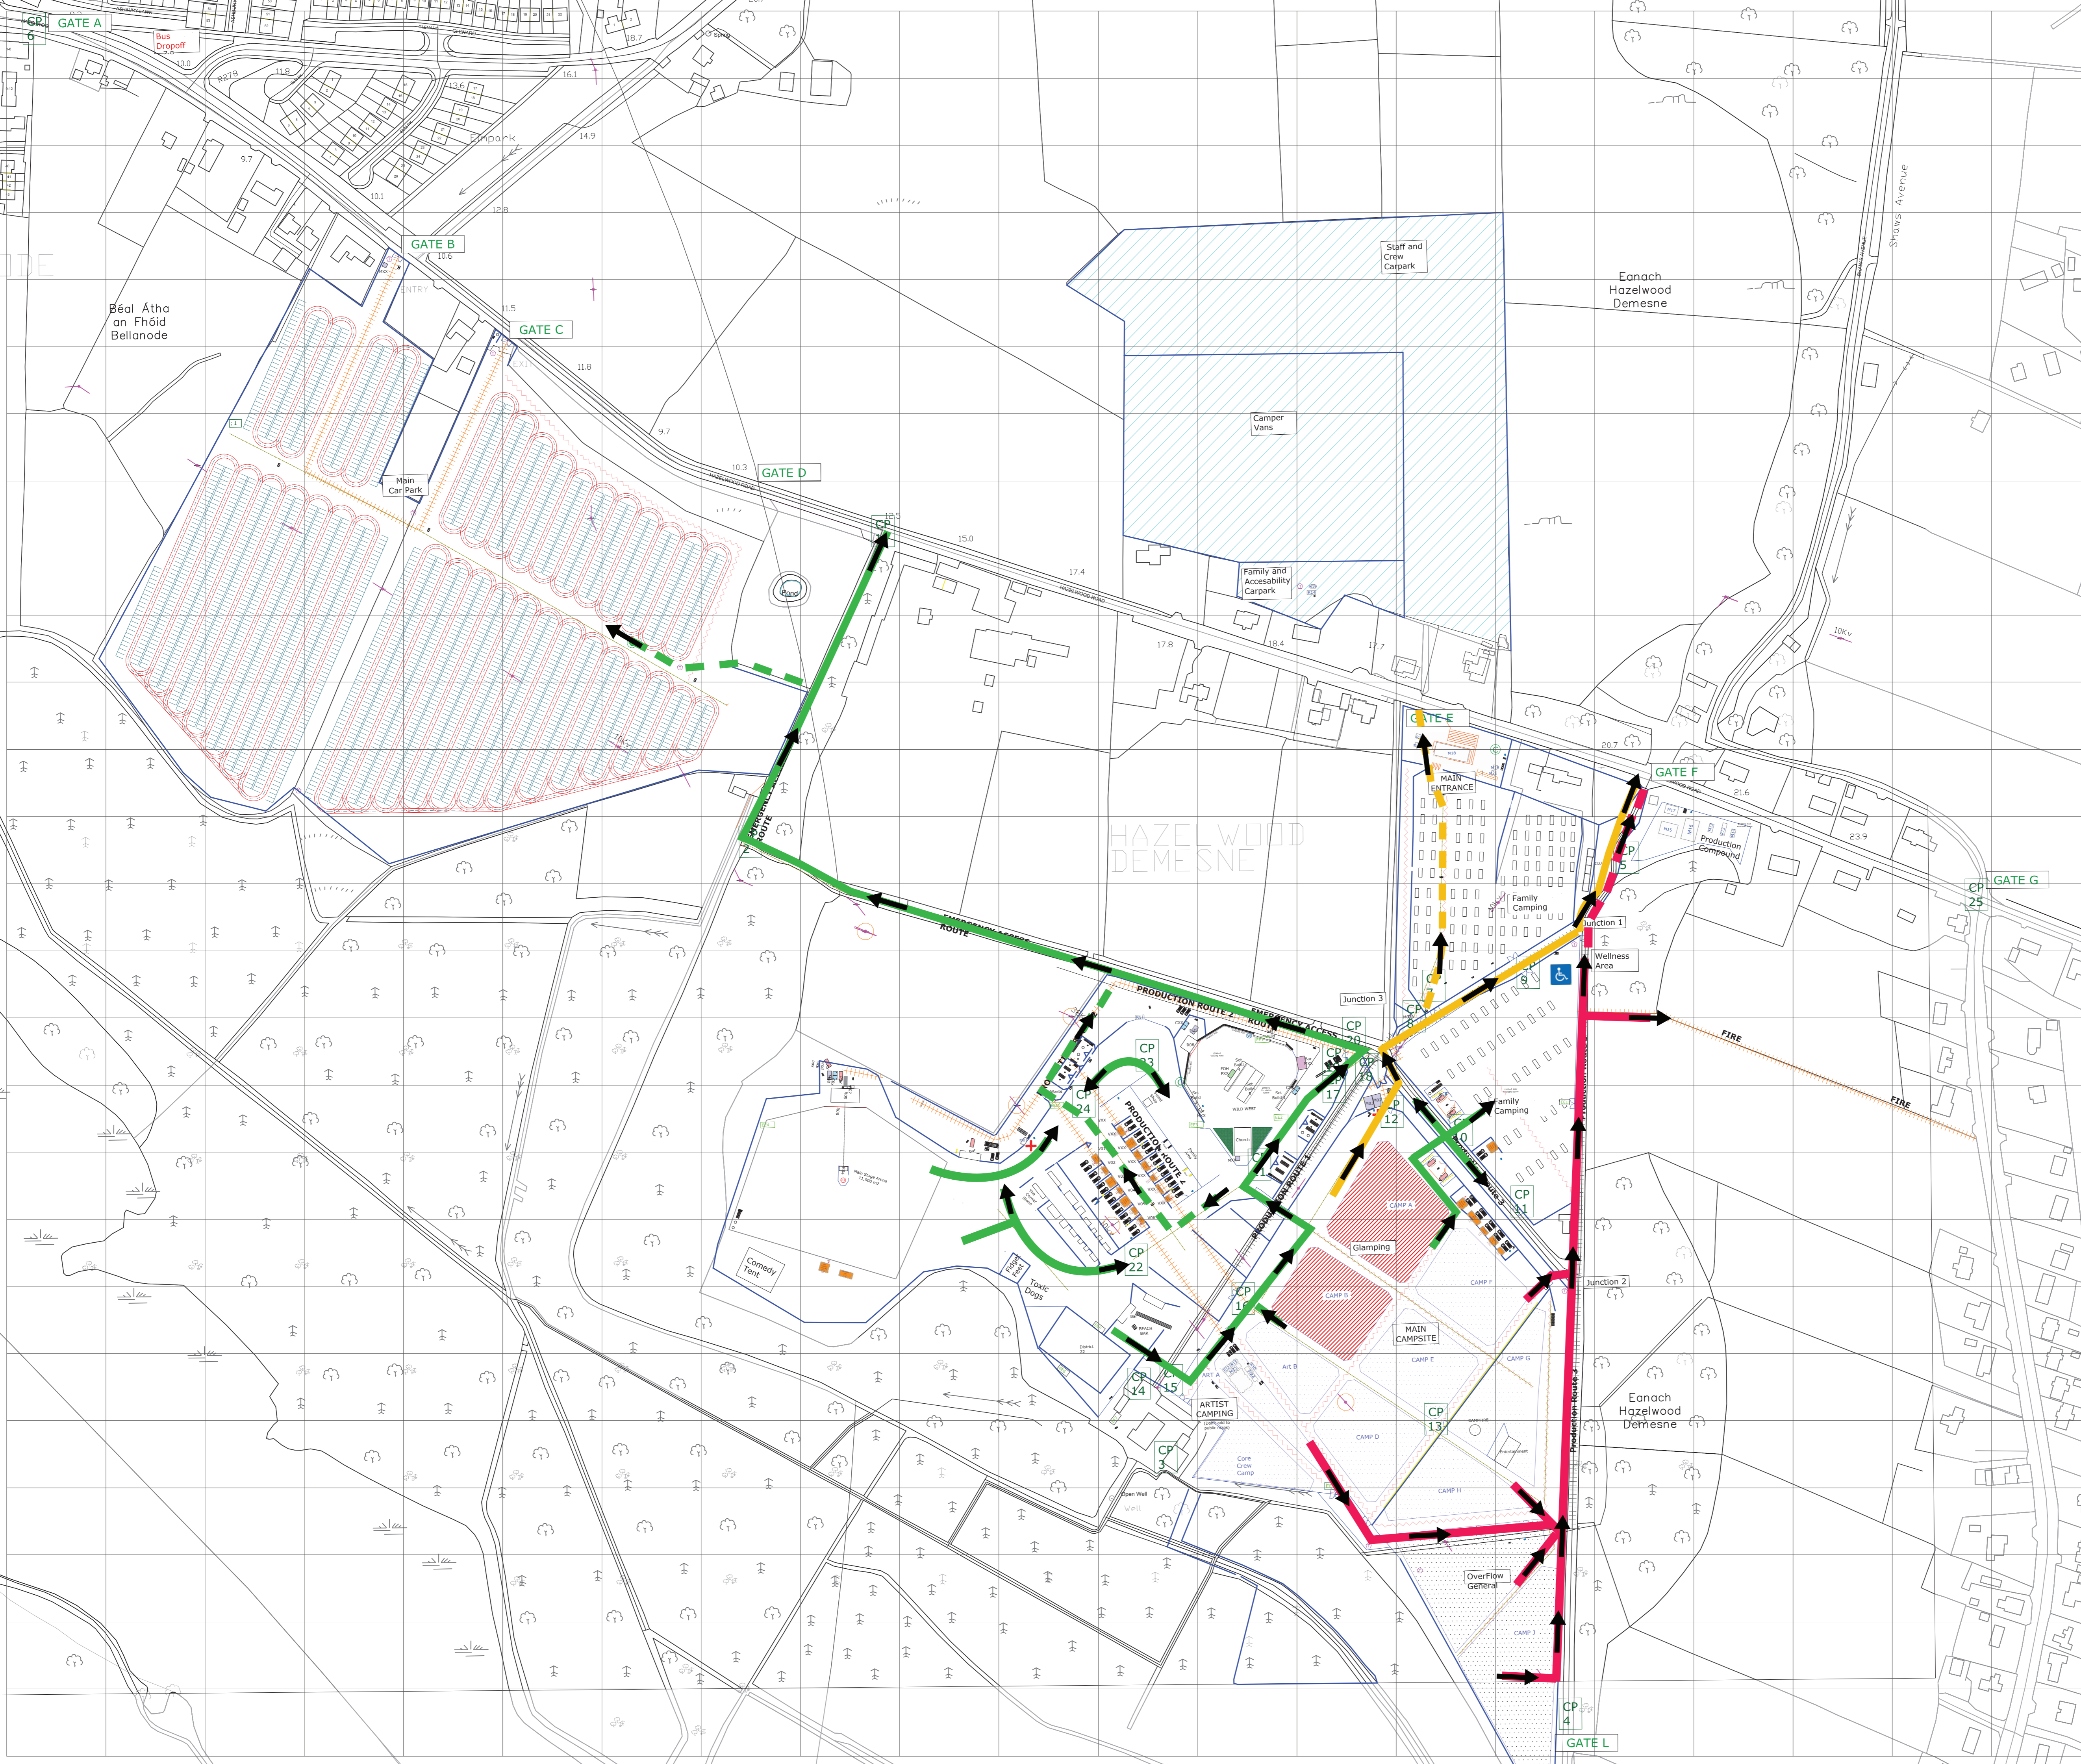

1 2 3 4 5 6 7 8 9 10 11 12 13 14 15 16 17 18 19 20

Legend

- Herreris Fencing
 - + First Aid
 - CP Control Point
 - IBC
 - Vehicle Trackway
 - Tappit Top Up (no. in top corner)
 - Watch Tower
 - Camera Position
 - Festoon
- Toilets**
- Toilet
 - Vendor & Bar Toilets
 - Staff & Performer Toilets
 - Public Toilets
- Gas, Lighting, Generators**
- Gas
 - Generators
 - Lighting Towers
 - Work Lighting
- Traders**
- Bars
 - Food & Beverage Vendors
 - Stalls
- Waste Management**
- Glass BOH
 - Waste Compound
 - X3 Bin Station
 - X2 Bin Station
- Showers & IBCs**
- Shower Blocks
 - Bath
 - IBC's (Grey Water)
- Water**
- Staff & Performers
 - Vendor/Bar
 - Bottled
 - Public
- Gates**
- Production Security Gate (Needs Person)
 - Wristband Checkpoint (Needs Person)
 - Emergency Exit
 - Gate
- Marquees**
- 1 First Aid Post 3x6m Floored
 - 2 First Aid Post 6x9m Floored
 - 3 Welfare 9x6m Floored
 - 4 Event Control 9x6 Floored w/soft dividers at 3m
 - 5 Staff Canteen 10x15m Floored
 - 6 Tech Production 3x6m Floored
 - 7 Strip Search 3x3m Floored
 - 8 Wristband 9x24m no Floor
 - 9 Security HQ 3x3m Floored
 - 10 Volunteer HQ 9x6 Floored
 - 11 Artist (2) 12x3m
 - 12 Artist (1) 12x3m
 - 13 Green Room 3x6m Floored
 - 14 Hacienda 9x6m Floored
- Pedestrian Emergency Egress**
- Egress Route A (Alternate)
 - Egress Route B (Alternate)
 - Egress Route C (Alternate)
- Heavy Vehicle Emergency Egress**
- Egress Route A (Alternate)
 - Egress Route B (Alternate)
 - Egress Route C (Alternate)
 - Turning Circle
 - Lay-by
 - Two Way
 - One Way
- Internal Traffic**
- Internal Roadway
 - Light Vehicle Access
- Public Walkways**